


# DAVANTECH 5000 SYSTEM

Davantech 5500 - Internal Cavity

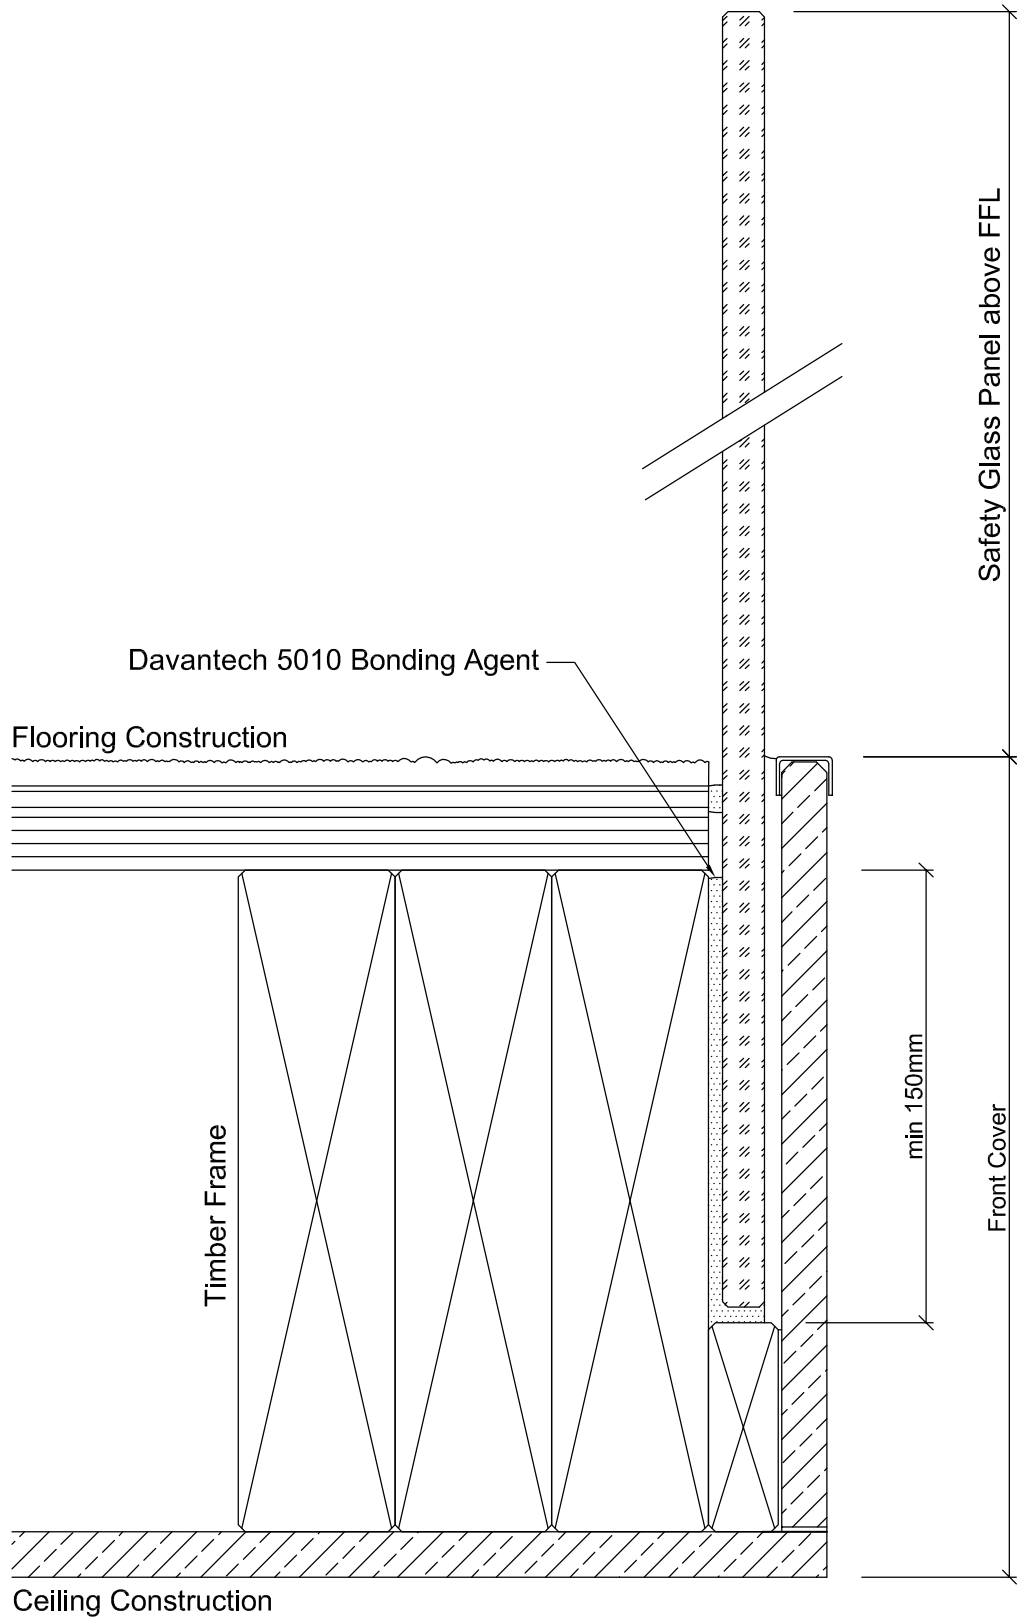

[www.glassforce.co.nz](http://www.glassforce.co.nz) [www.davantech.co.nz](http://www.davantech.co.nz)

**Glassforce Ltd.**

56 Newtown St. - Christchurch - 03 384 3077 - [office@glassforce.co.nz](mailto:office@glassforce.co.nz)

Drawn:  
Scale: A4 1:2

**DAVANTECH**<sup>®</sup>

Davantech 5500 - Internal Cavity